

INSPIRED PEOPLE CREATIVE DESIGN TRANSFORMING COMMUNITII




CURVE TABLE					
CURVE	RADIUS	LENGTH	DELTA	DIRECTION	CHORD
C1	250.00	392.70	90°00'00"	N48°40'13"E	353.55
C2	830.00	9.83	0°40'44"	S86°40'09"E	9.83
C3	280.00	71.41	14°36'47"	N10°58'36"E	71.22
C4	280.07	82.88	16°57'21"	N26°45'40"E	82.58
C5	279.66	60.00	12°17'34"	N41°23'08"E	59.89
C6	280.48	60.00	12°15'23"	N53°39'36"E	59.89
C7	278.85	25.03	5°08'37"	N62°21'36"E	25.02
C8	280.35	82.41	16°50'34"	N73°21'12"E	82.12
C9	279.50	58.08	11°54'22"	N87°43'40"E	57.98
C10	70.75	17.42	14°06'13"	N86°37'07"E	17.37
C11	70.75	39.72	32°10'02"	N63°28'59"E	39.20
C12	75.00	69.04	52°44'27"	N73°46'12"E	66.63
C13	75.00	61.52	46°59'50"	S56°21'40"E	59.81
C14	75.00	61.66	47°06'11"	S09°18'39"E	59.94
C15	75.00	61.52	46°59'50"	S37°44'21"W	59.81
C16	75.00	76.68	58°34'50"	N89°28'19"W	73.39
C17	75.00	26.34	20°07'22"	N50°07'13"W	26.21
C18	70.75	57.14	46°16'14"	N63°11'40"W	55.60
C19	220.00	4.12	1°04'27"	N86°52'00"W	4.12
C20	220.00	157.92	41°07'43"	S72°01'54"W	154.55
C21	220.00	157.92	41°07'43"	S30°54'11"W	154.55
C22	220.00	25.61	6°40'07"	S07°00'16"W	25.59
C23	20.00	31.42	90°00'00"	S41°19'47"E	28.28
C24	795.00	-9.41	0°40'41"	S86°40'07"E	9.41
C25	20.00	31.42	90°00'00"	N48°40'13"E	28.28
C26	865.00	10.26	0°40'46"	S86°40'10"E	10.26

EVANS CAPITAL INVESTMENTS, LTD.  
DB 327 PG 2416  
PARCEL TWO  
174.936 ACRES

JONES / LEWIS CENTER, LLC  
OR 1217 PG 1831  
23.065 ACRES

JONES / LEWIS CENTER, LLC  
OR 720 PG 2291  
PARCEL #  
0.179 ACRES (REMAINDER)

# RESERVE "A" 8039

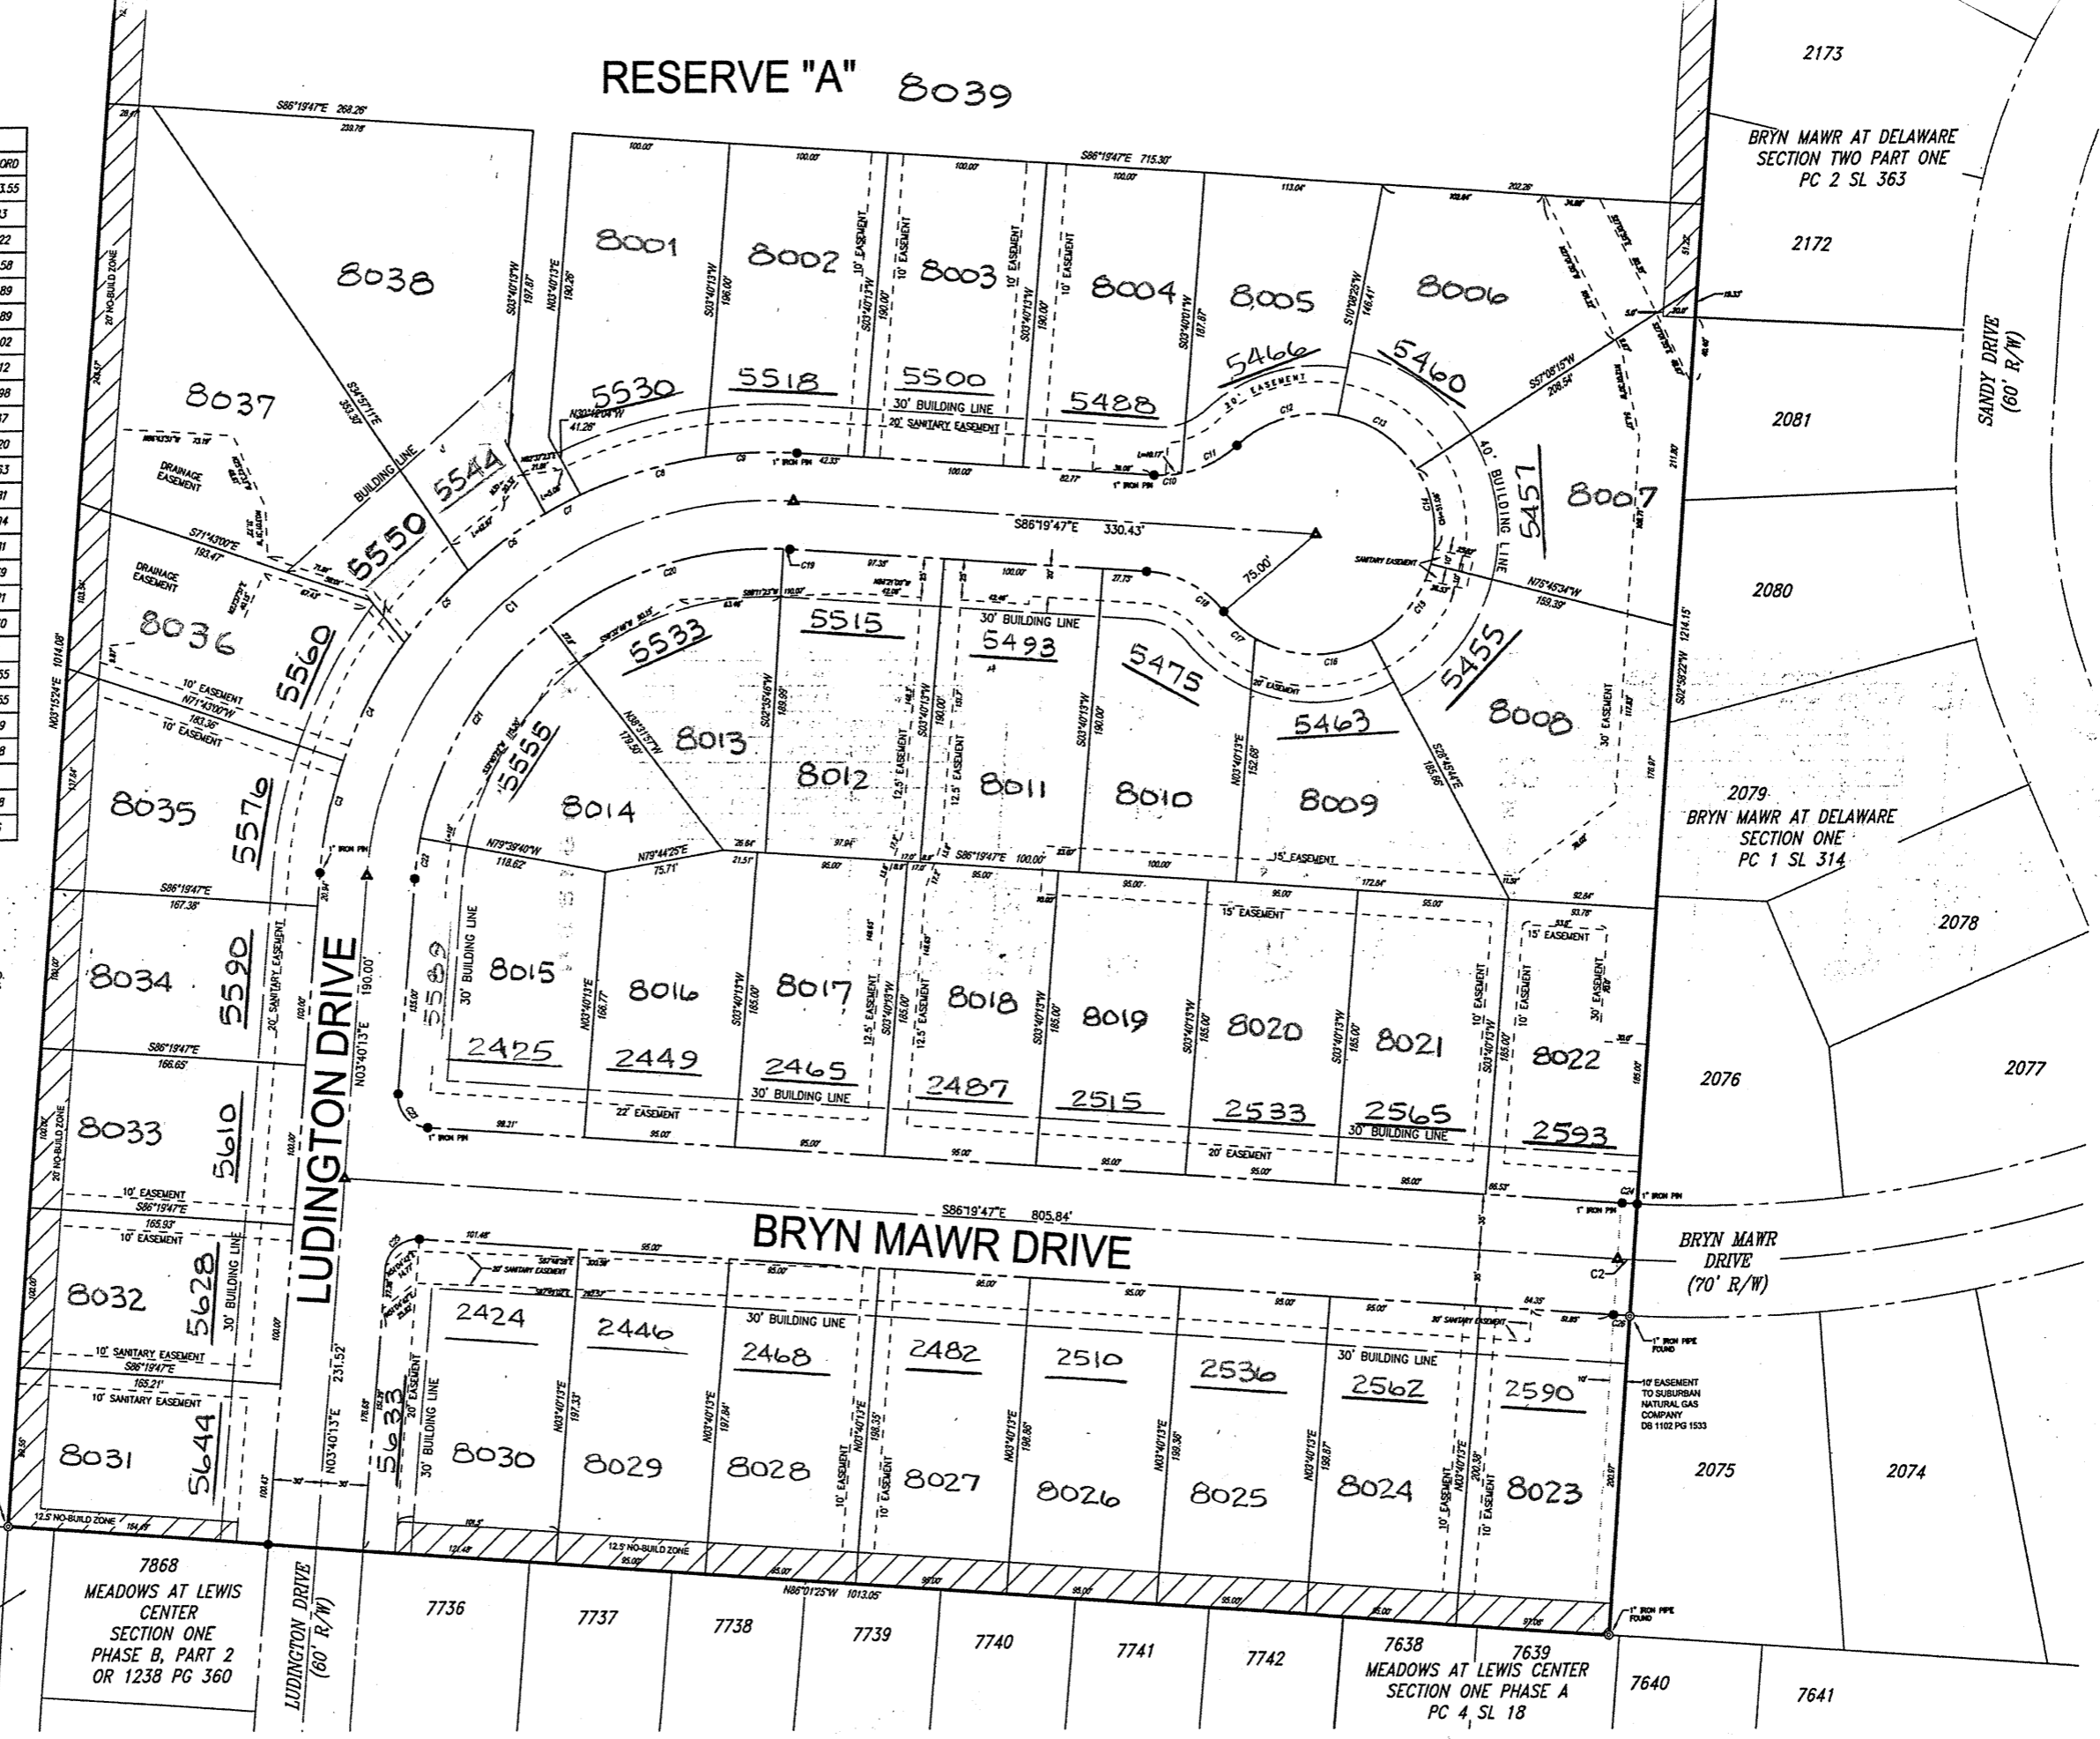

THE KLEIN GROUP  
CIVIL ENGINEERING  
SURVEYING  
LANDSCAPE ARCHITECTURE

PRELIMINARY



NO. DATE DESCRIPTION  
FARM LOT 15, 1/4 TWP USML ORANGE TOWNSHIP DELAWARE COUNTY

PROJECT NO.  
DATE  
SCALE: 1"=50'  
0 25 50

SHEET NAME:  
**MEADOW LEWIS CENTER NORTH**

SHEET NO.  
**2 of**